



manTRI

manTRI

CENTRIUM

NEXT TO MANTRI SQUARE, MALLESHWARAM

mantri CENTRIUM

Located next to Mantri Square, Malleshwaram, Bengaluru - Mantri Centrium offers 3, 4 BHK luxury homes with many amenities.

Here, we have thoughtfully crafted each amenity to suit your needs.


AMENITIES



SWIMMING POOL



MULTIPURPOSE HALL

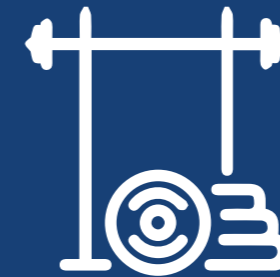

GYMNASIUM



GAMES ROOM



KID'S PLAY AREA

LANDSCAPE PLAN


1 Entry/Exit Point



namma
metro




3 BHK INDIVIDUAL FLOOR PLAN

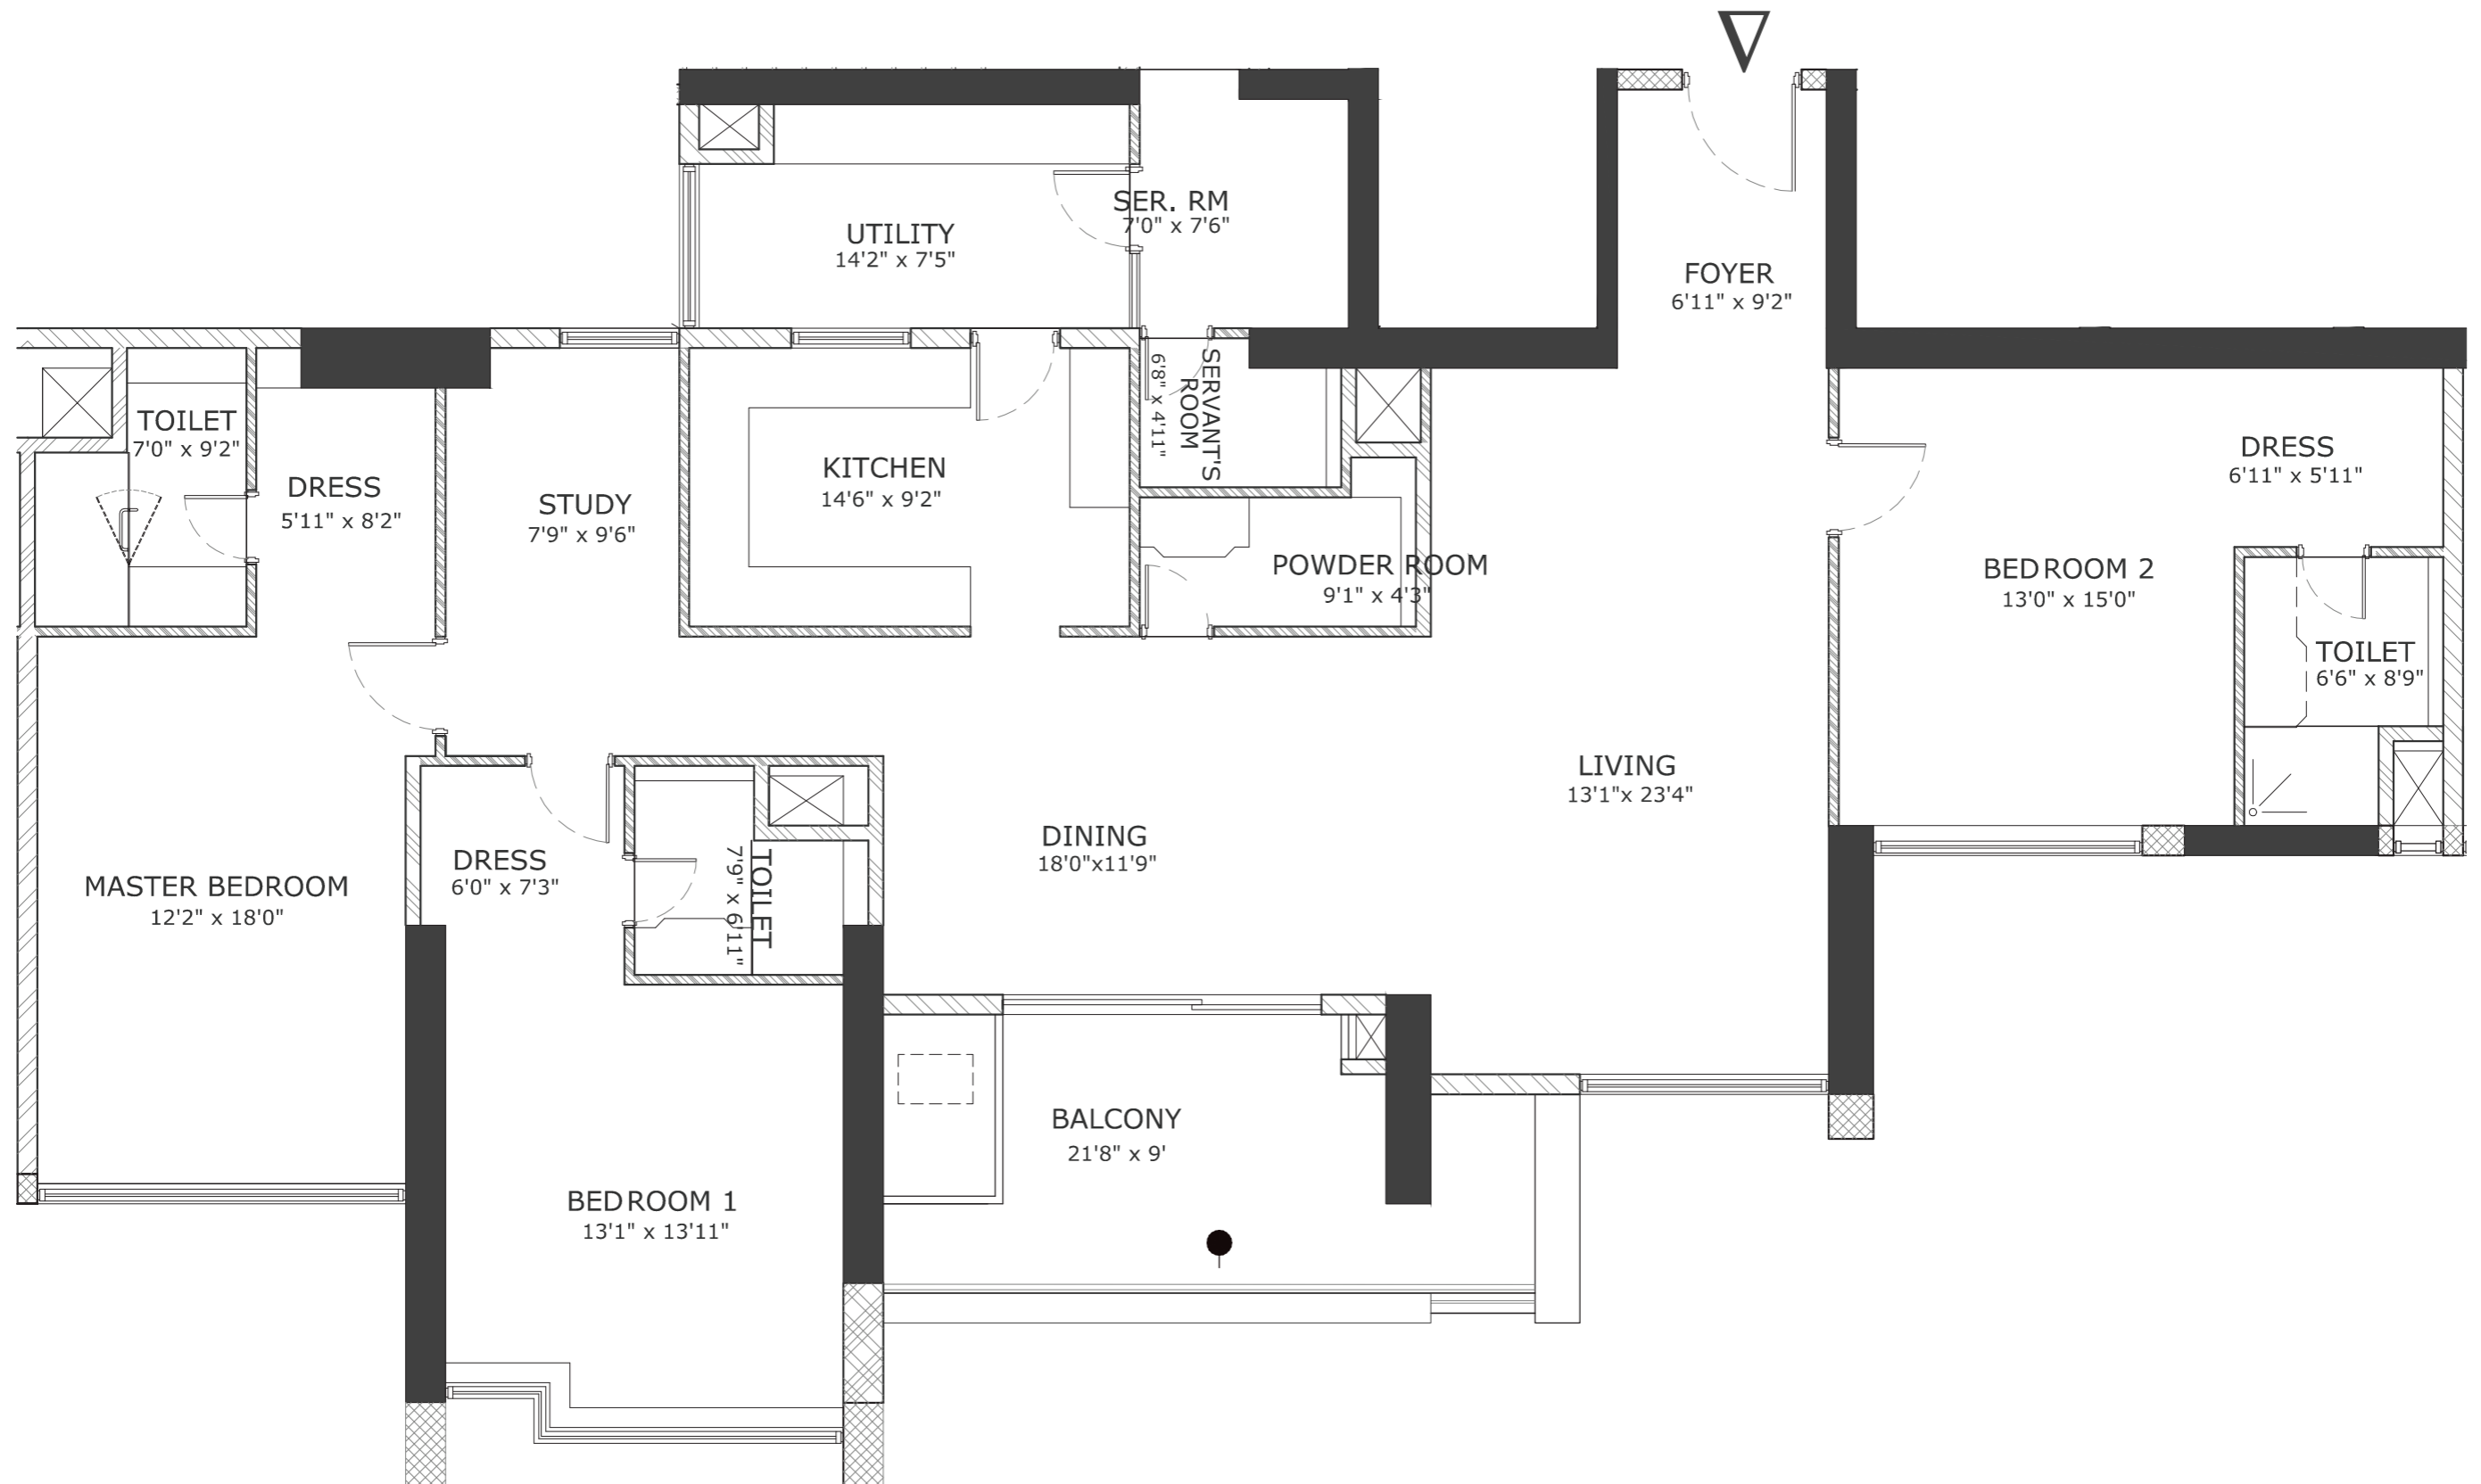


Plans are as per the modified plan submitted for approval

3 BHK INDIVIDUAL FLOOR PLAN

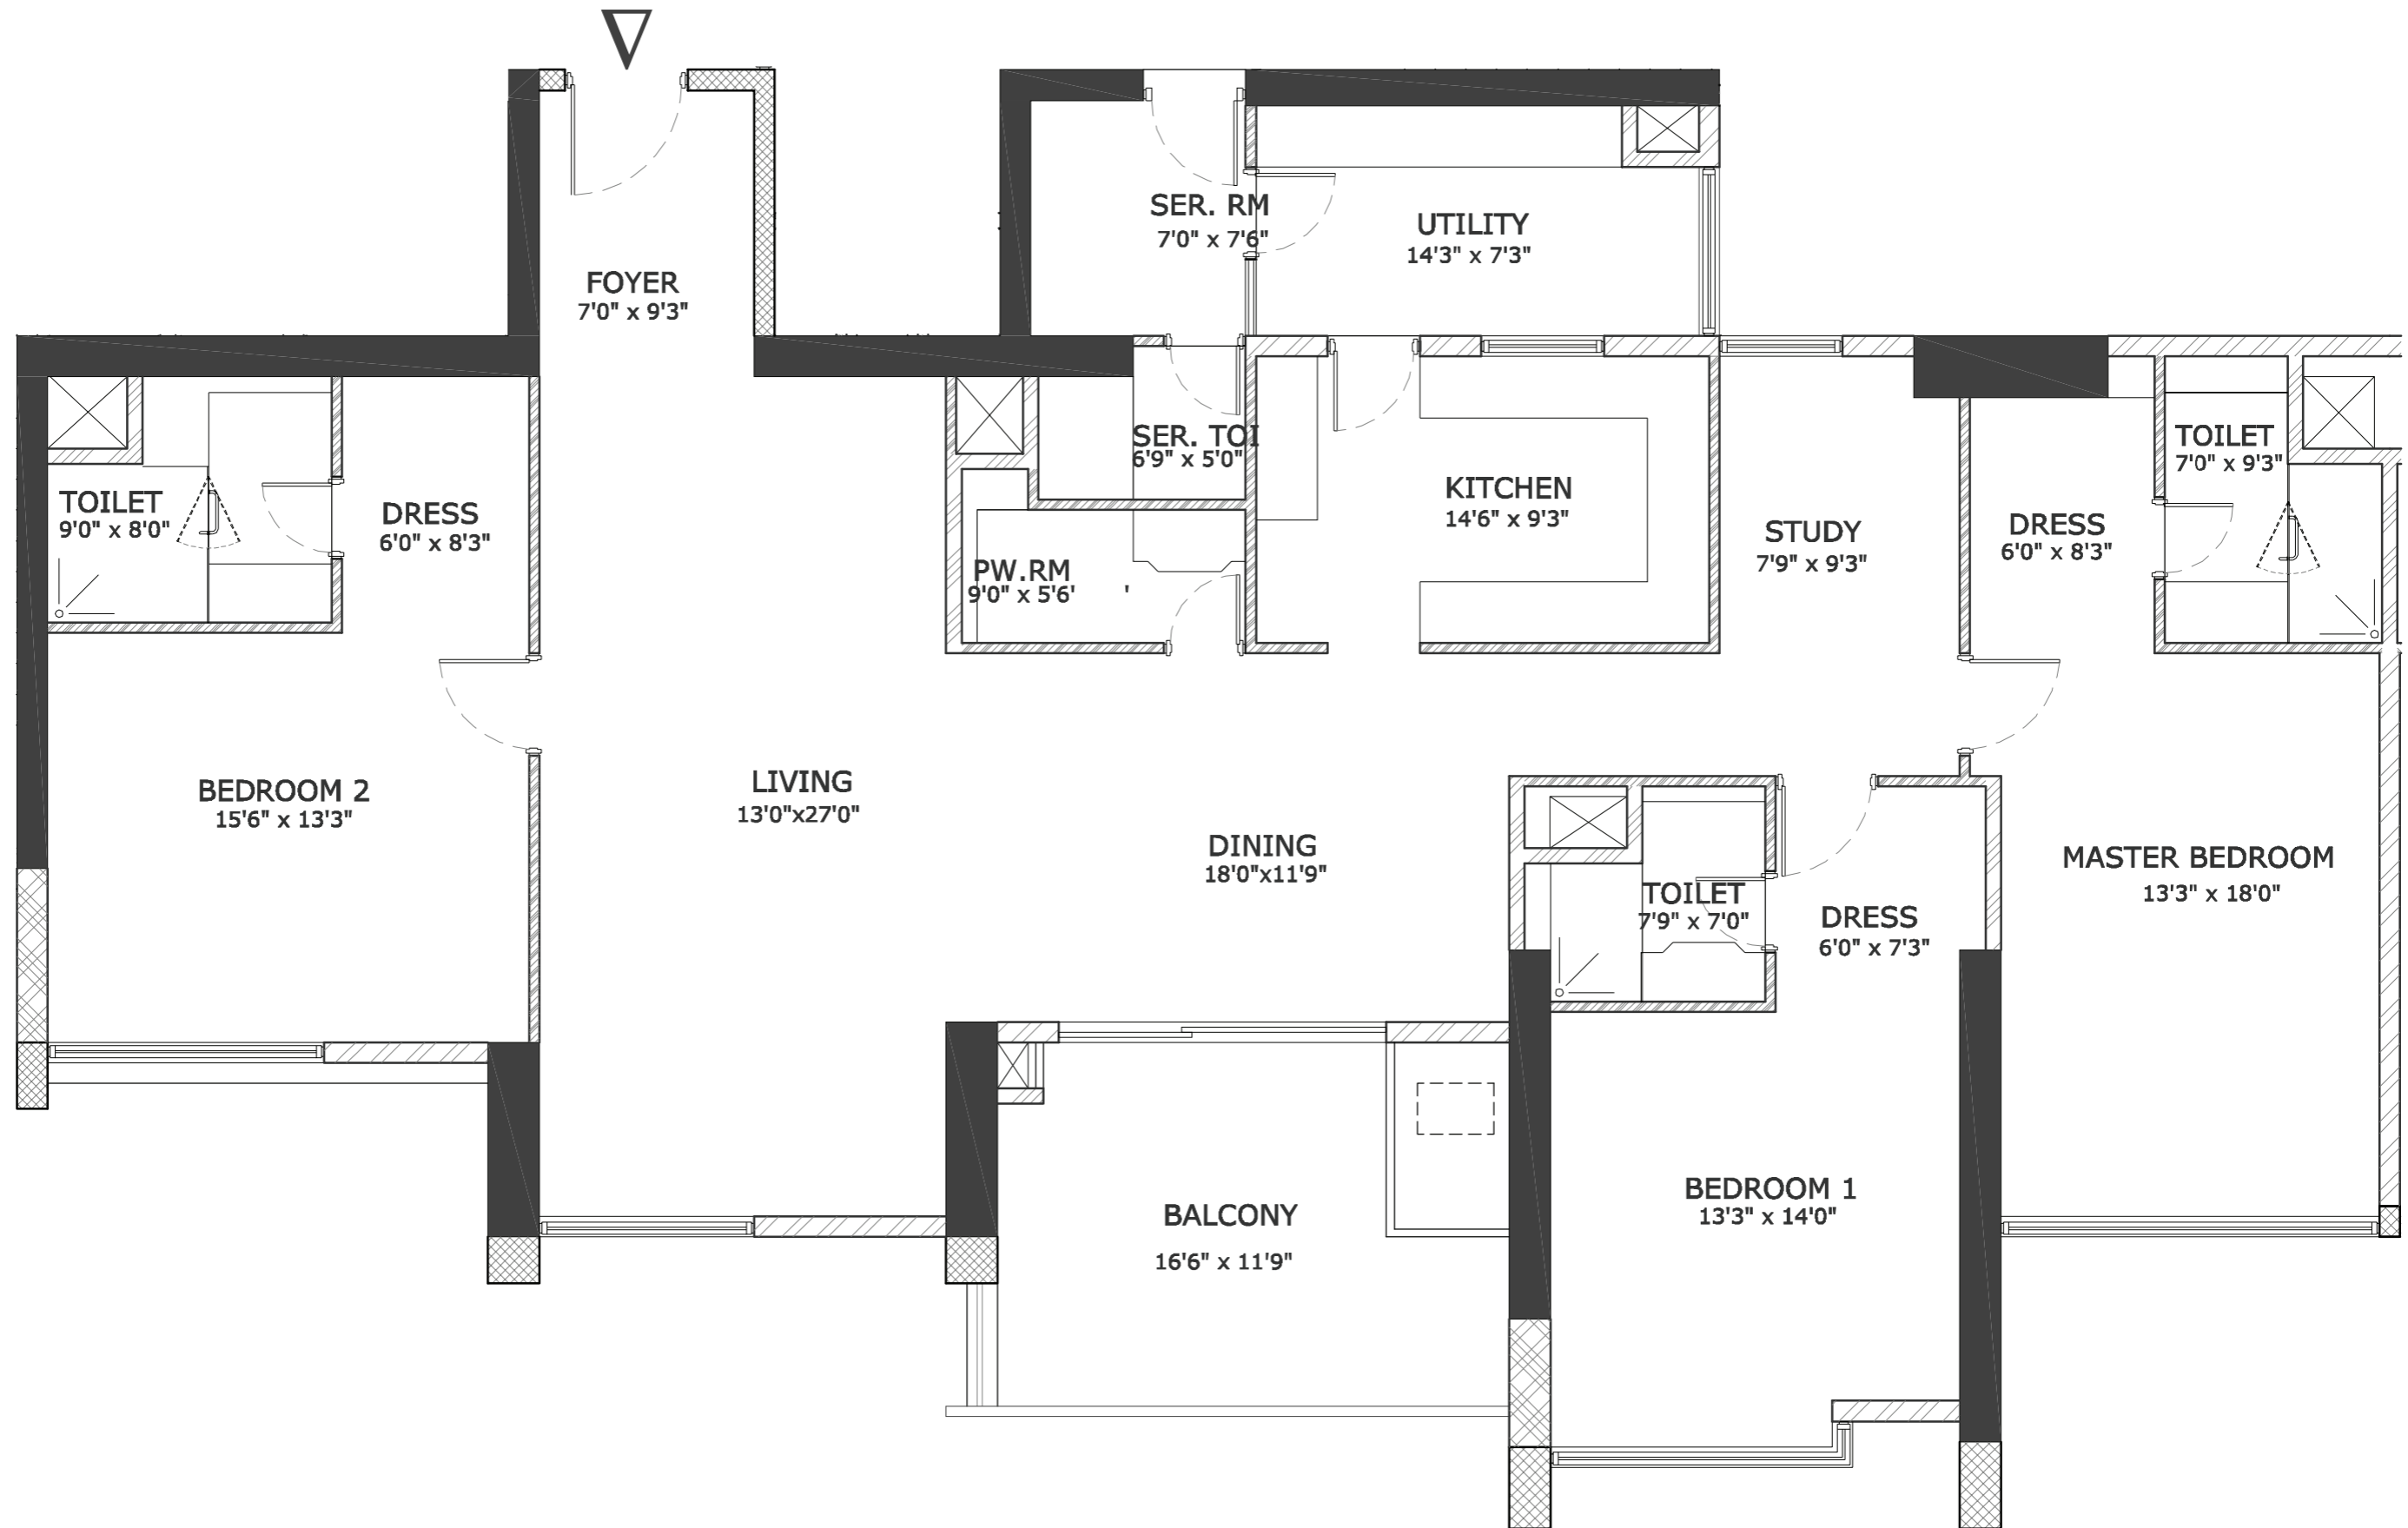

Plans are as per the modified plan submitted for approval

4 BHK INDIVIDUAL FLOOR PLAN

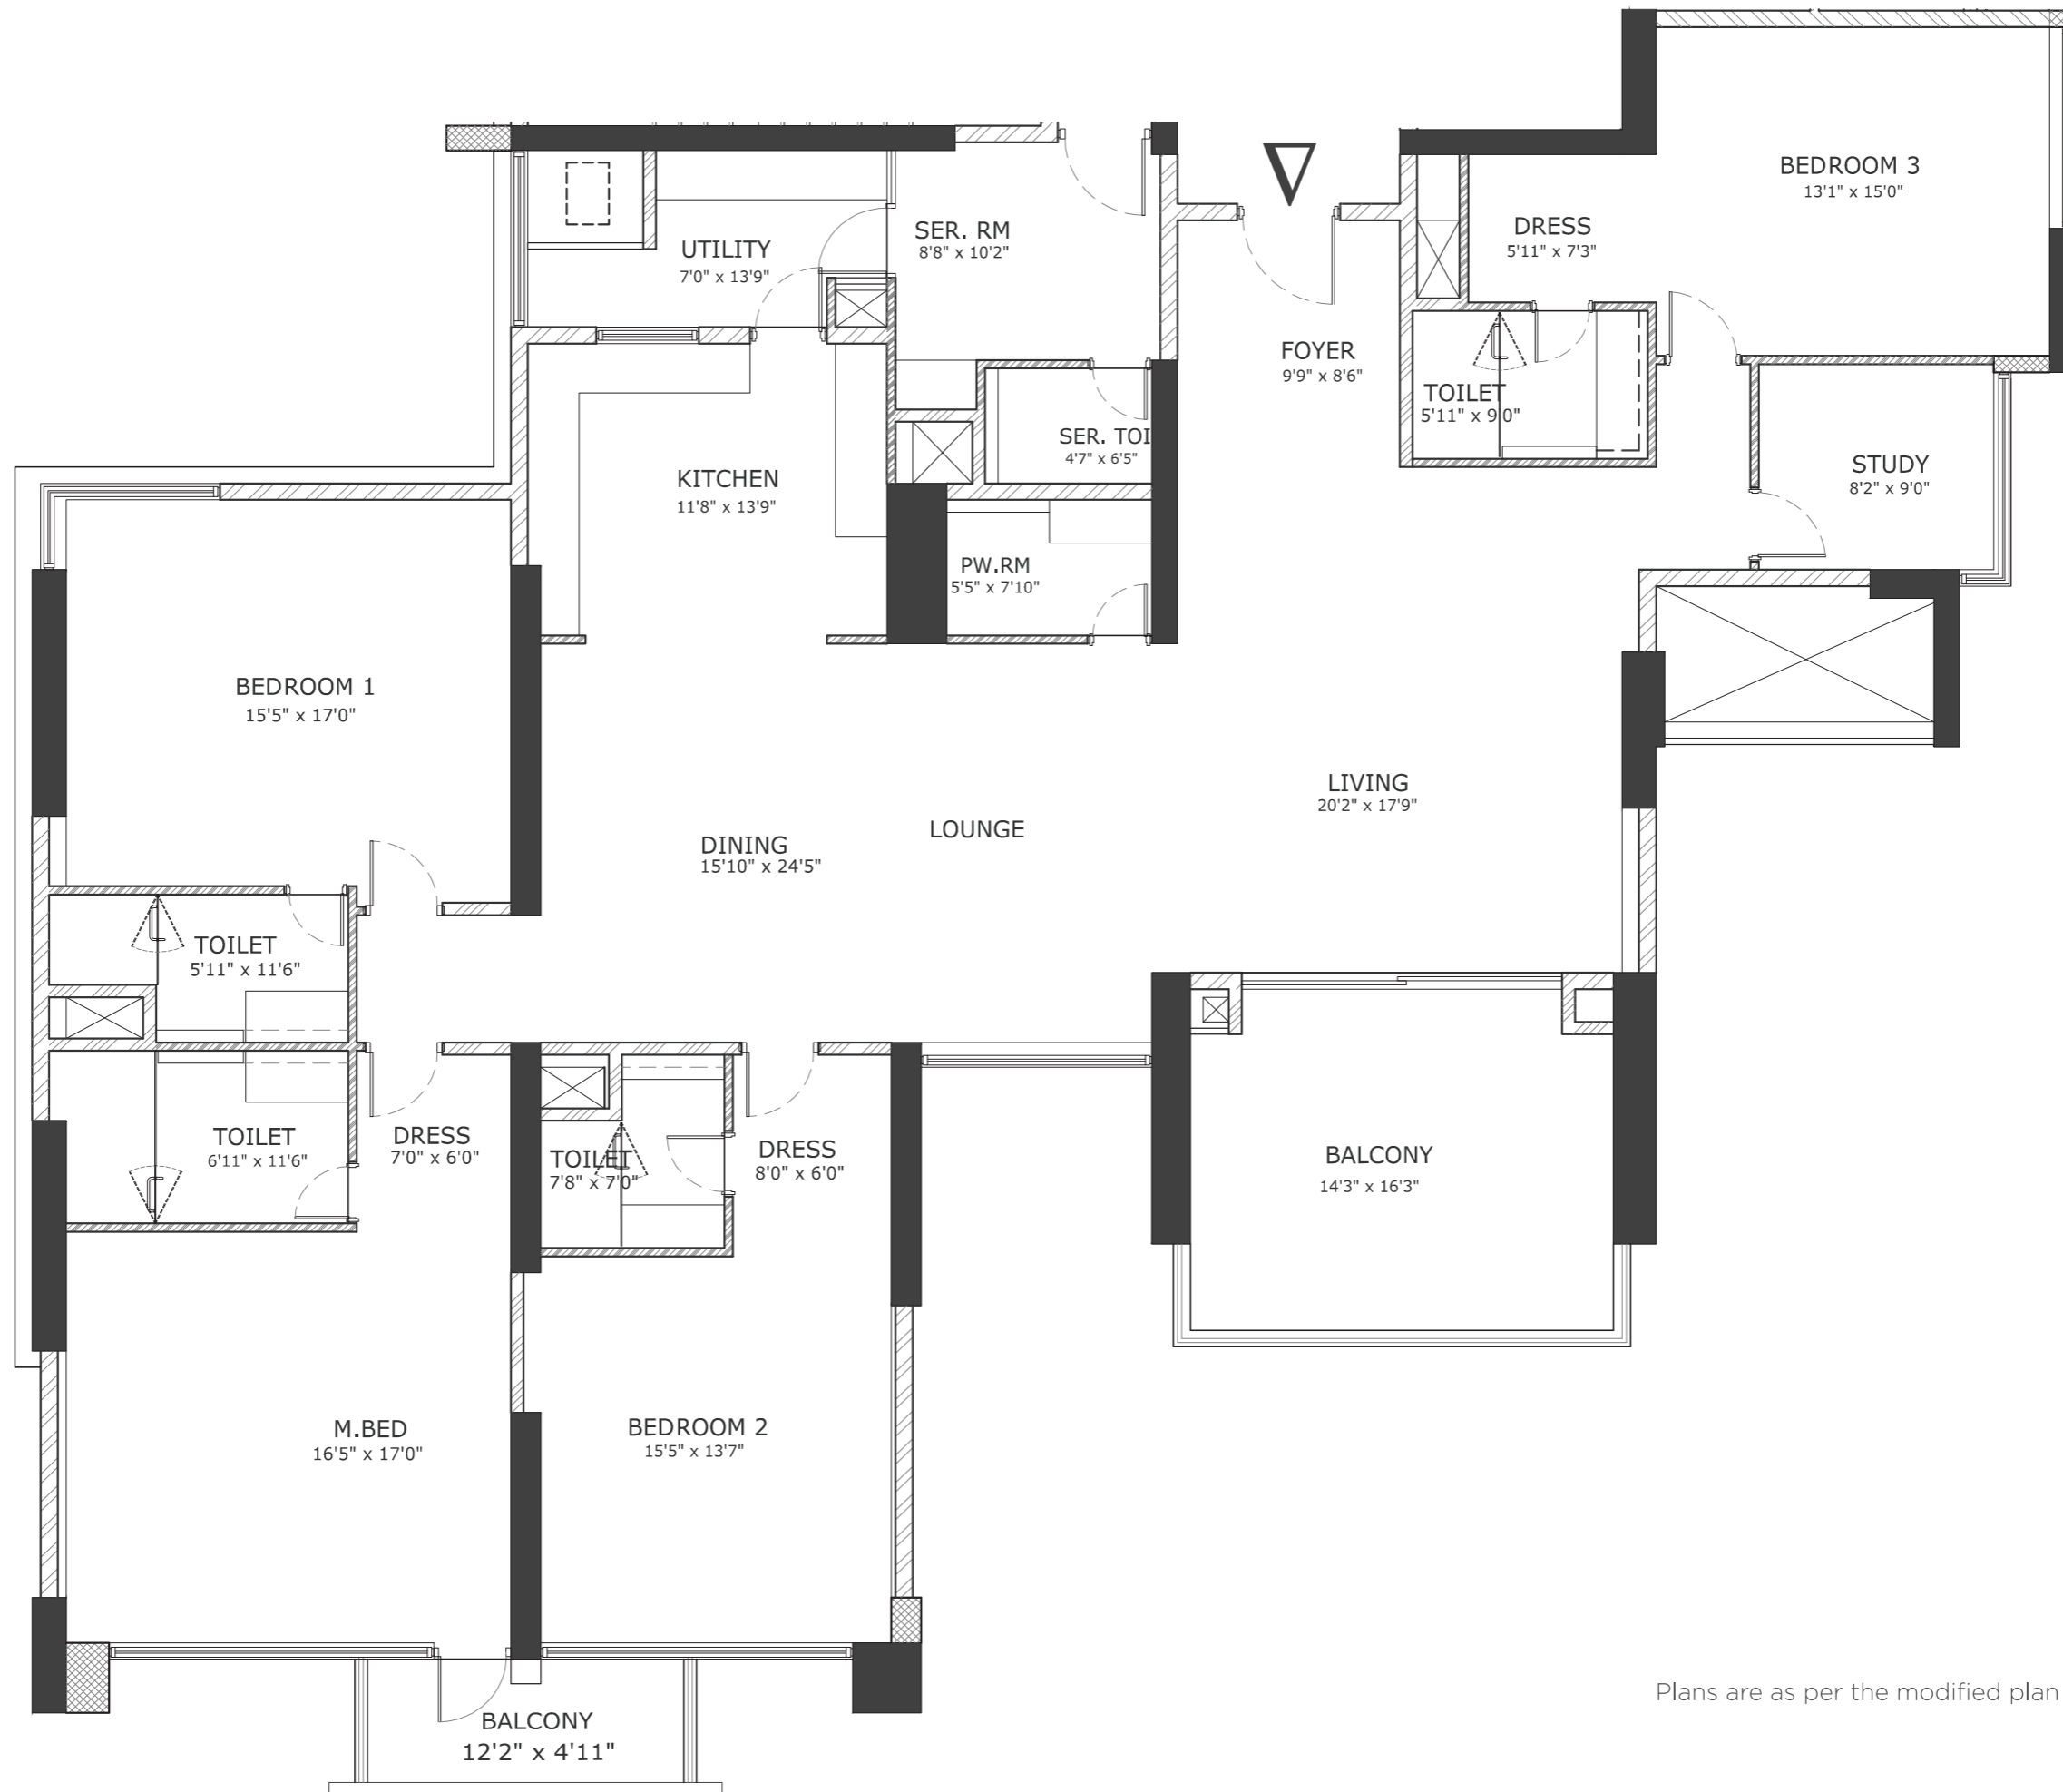

Plans are as per the modified plan submitted for approval

SPECIFICATIONS

STRUCTURE:

- Seismic zone compliant adhering to structural requirements
- Partition walls with block masonry

PAINTING:

- Interior finished with Emulsion/equivalent paint
- Exterior finished with texture/equivalent paint

FLOORING:

- Living, dining, bedrooms and kitchen with marble/equivalent flooring
- Balcony/private terrace with antiskid Vitrified tile/equivalent and utility with ceramic tile, toilets with Marble/equivalent flooring and dadoing
- Lift lobbies with vitrified tile flooring and granite cladding

DOORS:

- Wooden door with hardware

WINDOWS/BALCONY DOOR/VENTILATORS:

- Aluminium powder coated/equivalent

RAILINGS:

- SS with glass for exterior balcony
- MS with enamel paint for staircase

KITCHEN:

- Provision for water purifier, washing machine, dishwasher

BEDROOM & LIVING ROOM:

- TV point, Telephone points provided in each bedroom and living room

MINIATURE CIRCUIT BREAKER & EARTH LEAKAGE CIRCUIT BREAKER:

Provided

HVAC:

- Provided (VRV/Central Air conditioning/equivalent)

LIFTS: Provided of reputed make

CLUBHOUSE: Provided

LANDSCAPE: Provided

LOCATION MAP



	MANTRI PROJECT
	HOSPITALS
	FOOD & HOTELS
	SCHOOLS & COLLEGES
	SHOPPING
	TEMPLES
	THEATRE
	METRO STATION
	GARDENS

Map not to scale



mantri

Head Office: Mantri House,
#41, Vittal Mallya Road, Bengaluru - 560 001

Project Office: Mantri Centrium,
next to Mantri Square, Malleshwaram, Bengaluru

e-mail: enquiry@mantri.in

Singapore Office:
101 Cecil Street, #09-06, Singapore-069533
T : +65-6226-2352

Dubai Office:
#209, Avenue Building, Opp. Burjuman Centre,
PO Box-25390
T : +9714-358-4305

USA Office:
Suite: 320, 3375, Scott Blvd, Santa Clara, CA-95054
T : +1-669-292-7518

 **1800-121-0000**
www.mantri.in



Mantri Developers

Bengaluru | Chennai | Hyderabad | Pune

First Developer in India to be certified on

'World Class Management Systems'. ISO 9001:2008

RERA ACKNOWLEDGEMENT NO. MANTRI CENTRIUM - PR/KN/170731/000485

DISCLAIMER:

Mantri Developers Private Limited ("MDPL" which term includes, where the context admits, its subsidiaries, group companies, associates, affiliates, advisors and consultants) does not warrant, represent or undertake in any manner whatsoever the accuracy, correctness, adequacy, completeness or suitability of the products, services, information and other content contained in this brochure/advertisement/marketing material and hereby expressly disclaims liability for errors or omissions in respect of the same. We draw your attention specifically that the information set out in this brochure/advertisement/marketing material/booking form/allotment letter/price list or any other forms, including the computer generated/rendered images and graphics, information contained in any webpage, website directly hosted or hosted or published by any of the marketing associates, brokers, channel partners or anyone associated with us are for information purpose only. While we have taken steps to ensure that all information and material set out herein are accurate and up to date, you are requested to undertake independent due diligence and verification of the authenticity of the information provided herein, before relying on the same. Nothing except those contained in the Agreements shall be relied for making your decisions. Please also note that the designs and specifications are subject to change and are only for representational purposes. The information on this brochure/advertisement/marketing material shall not be construed as an advertisement or offer for sale. By using this brochure/advertisement/marketing material booking form/allotment letter/price list or any other forms the reader agrees with the Disclaimer without any qualification or limitation and in no event shall MDPL assume liability for any loss or damage of what so ever nature, in connection with the use of the information contained herein. "This shall not be treated as a representation by MDPL of the material contained herein for the purpose of sale of any of its products or services. Please refer to the Sale Agreement/ Construction Agreement for specific and binding representations" The Agreement contents supersede the representations if any made herein. Please refer to the Agreement terms and the project details provided on the RERA website.